





VZW Stealth Communication Facility Samples




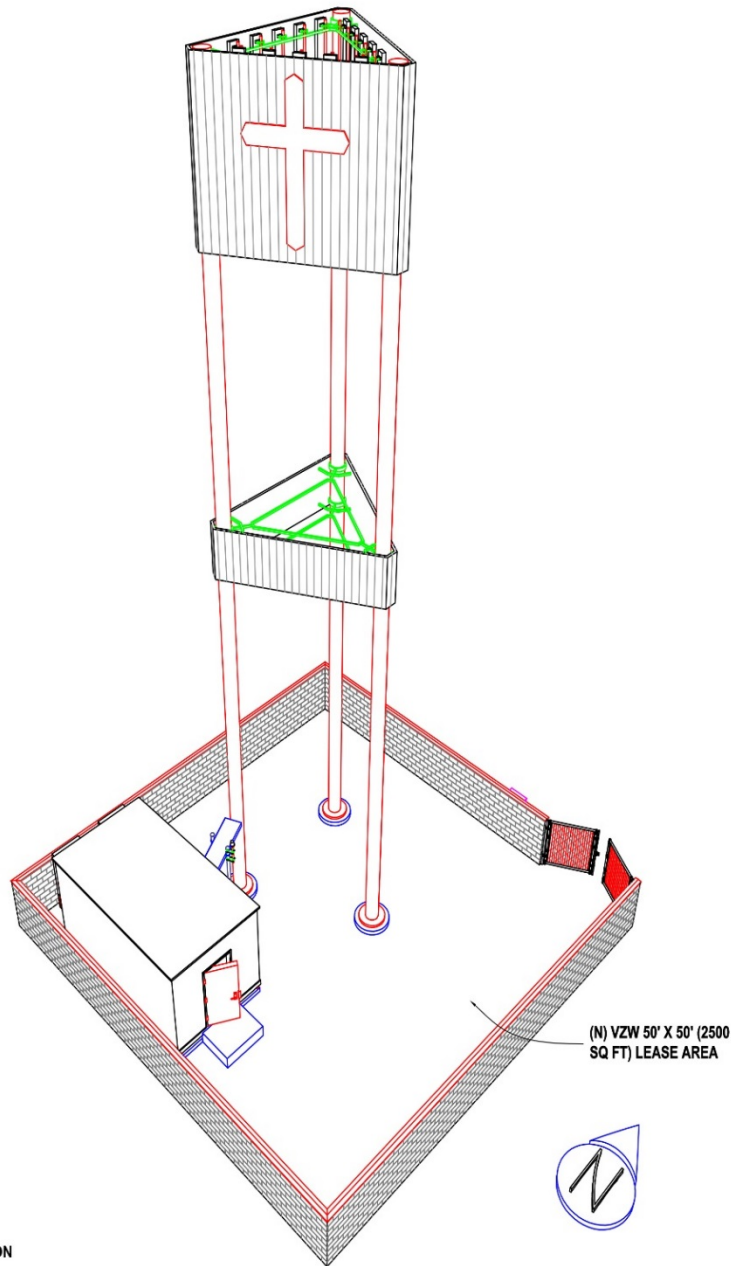


SITE ELEVATION
SOUTHWEST VIEW

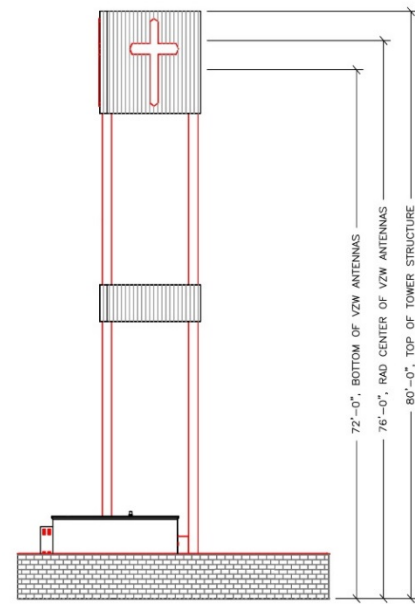

SITE ELEVATION
LOOKING NORTH


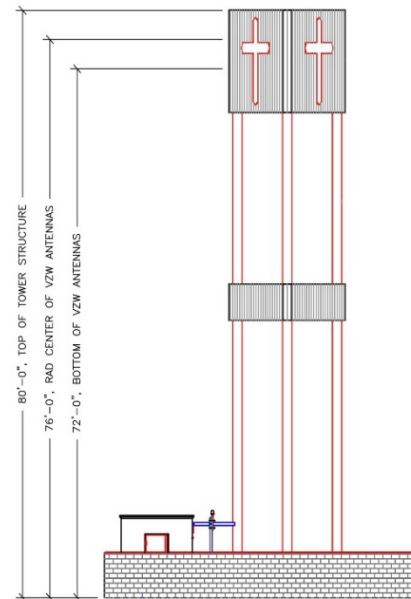


SITE ELEVATION
LOOKING WEST

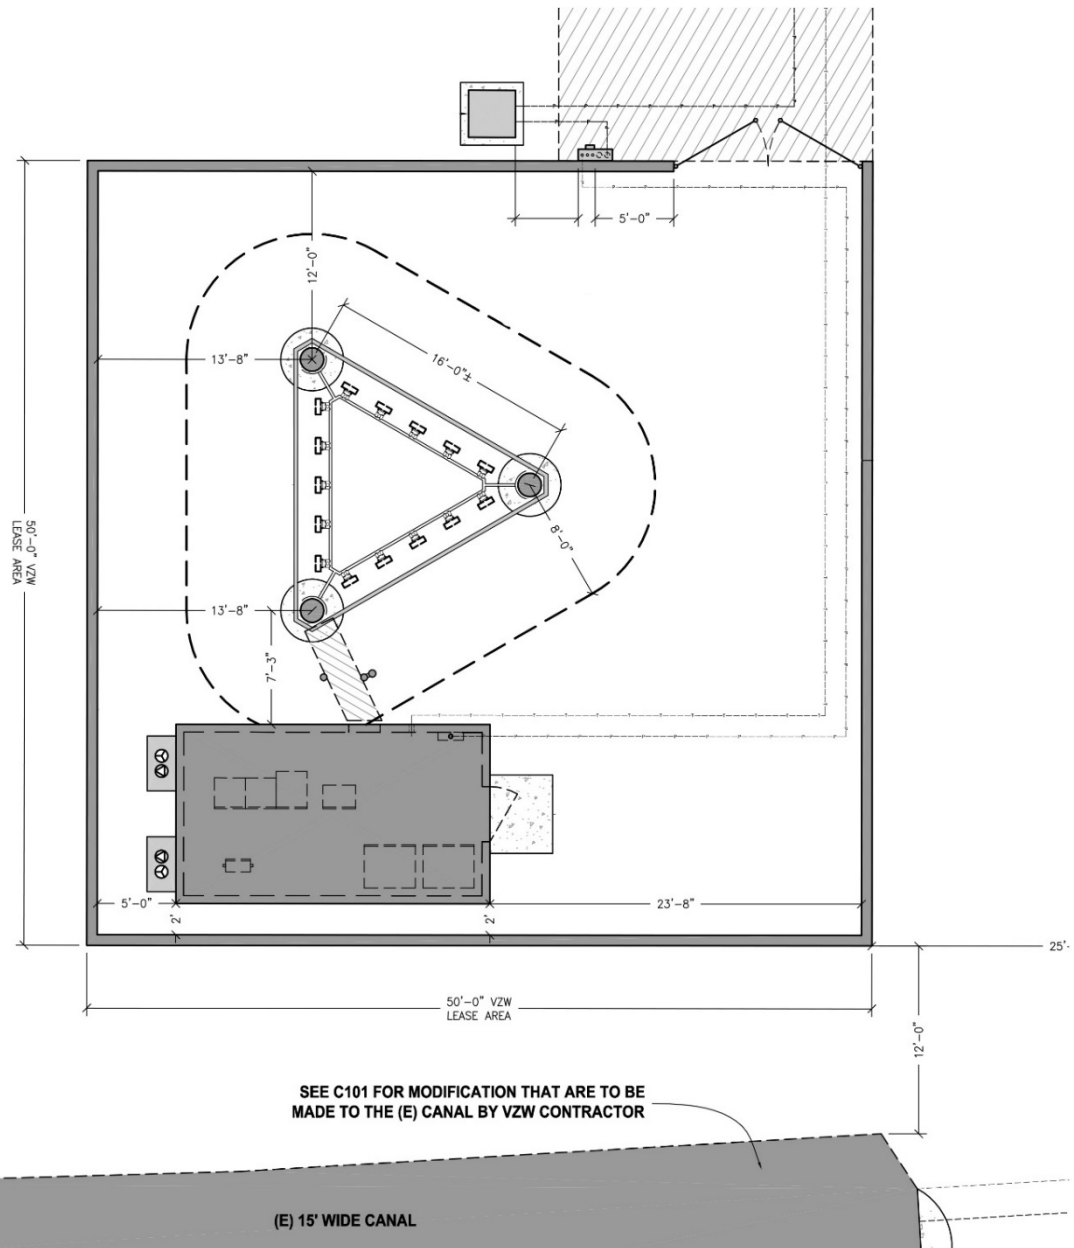



Confidential and proprietary materials for authorized Verizon personnel and outside agencies only. Use, disclosure or distribution of this material is not permitted to any unauthorized persons or third parties except by written agreement.

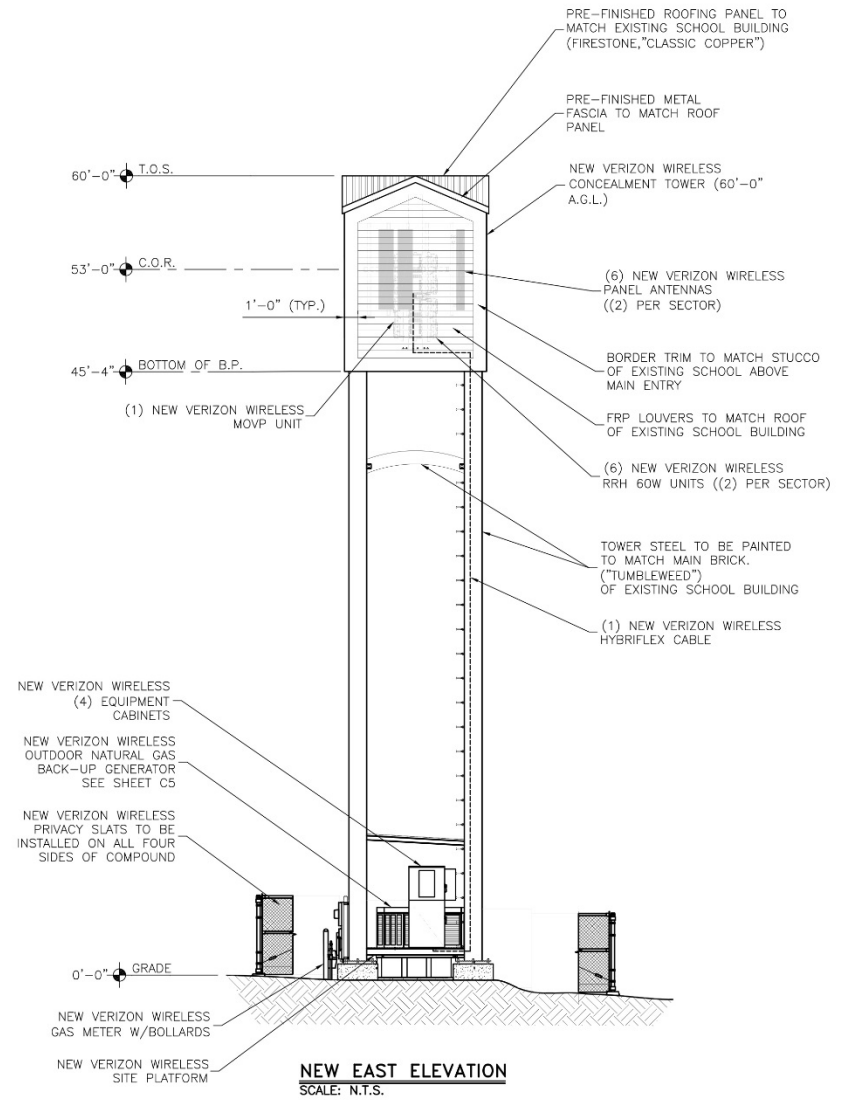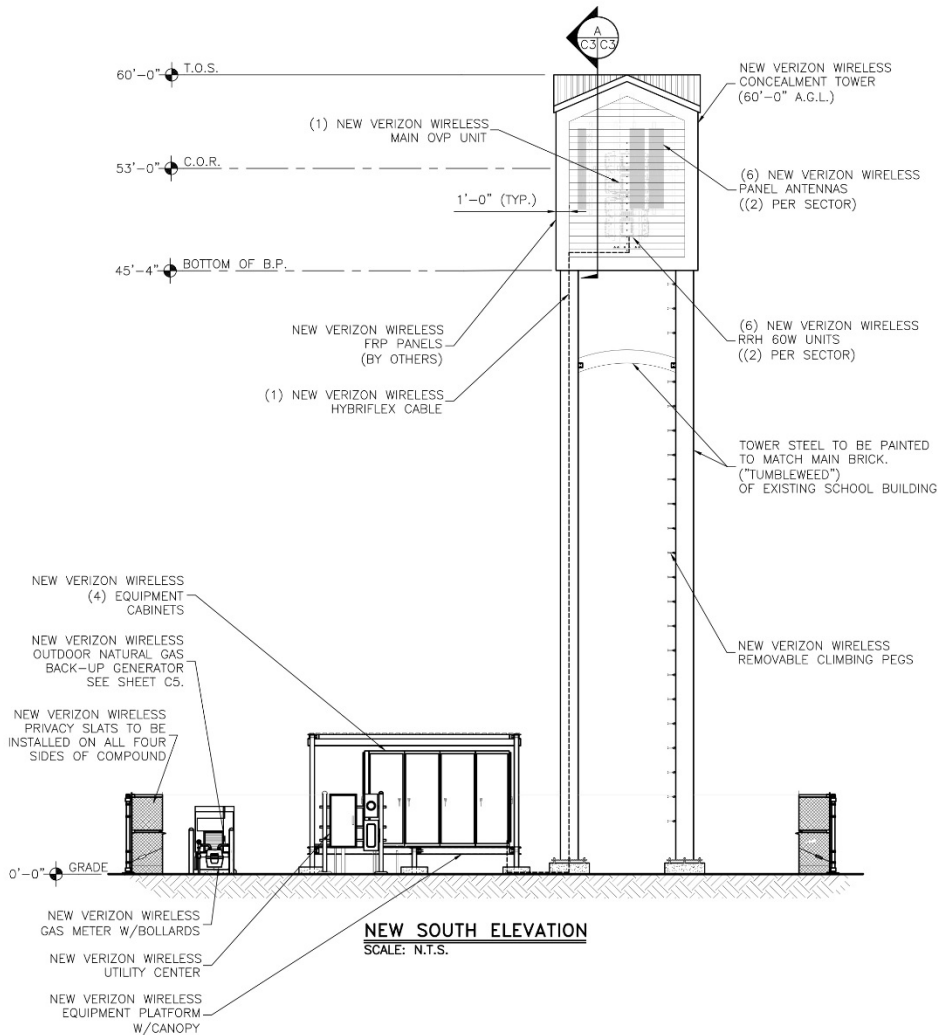

NEW COMPOUND COVERED W/
3/4" CRUSHED & WASHED
ROCK.
SEE DETAIL

1
C2/C4

(1) NEW VERIZON WIRELESS
XFMR

54'-0"
(LEASE AREA)

EXIST'G CHAIN-LINK FENCE

10'-0"

NEW VERIZON WIRELESS
EQUIPMENT PLATFORM
W/CANOPY SEE DETAIL

11
C2/S1

(1) NEW VERIZON WIRELESS
MOV'P UNIT
SEE ELEVATIONS & DETAIL

9
C2/C6

NEW VERIZON WIRELESS CONCEALMENT
TOWER (60'-0" A.G.L.)
SEE DETAIL

13
C2/S3

(6) NEW VERIZON WIRELESS
PANEL ANTENNAS
((2) PER SECTOR)
SEE DETAIL

8
C2/C6

(6) NEW VERIZON WIRELESS
RRH 60W UNITS, ((2) PER SECTOR)
SEE DETAIL

10
C2/C6

10'-0" (CLEAR)

NEW VERIZON WIRELESS
PRIVACY SLATS TO BE
INSTALLED ON ALL FOUR
SIDES OF COMPOUND

NEW VERIZON WIRELESS
GAS METER W/BOLLARDS

NEW VERIZON WIRELESS
27'-0"X54'-0" LEASE AREA
(1,458 SQ. FT)

NEW VERIZON WIRELESS
LEASE CORNER,
TYPICAL

10'-0"

10'-0"

27'-0"
(LEASE AREA)

(4) NEW VERIZON WIRELESS
OUTDOOR EQUIPMENT CABINETS

NEW VERIZON WIRELESS
UTILITY CENTER

(1) NEW VERIZON WIRELESS
MOV'P UNIT IN EQUIPMENT CABINET ON
EQUIPMENT PLATFORM

NEW VERIZON WIRELESS
OUTDOOR NATURAL GAS
BACK-UP GENERATOR
SEE DETAILS ON SHEET C5

EXISTING CURB
& GUTTER

NEW VERIZON WIRELESS 12'-0" WIDE ACCESS GATE,
SEE DETAIL

3
C2/C4

NEW VERIZON WIRELESS
CHAIN-LINK FENCE
WITH BEIGE SLATS
SEE DETAIL


2
C2/C4



EXISTING STORM DRAIN


EXISTING ACCESS ROAD

ENLARGED SITE PLAN
SCALE: 3/16" = 1'-0"





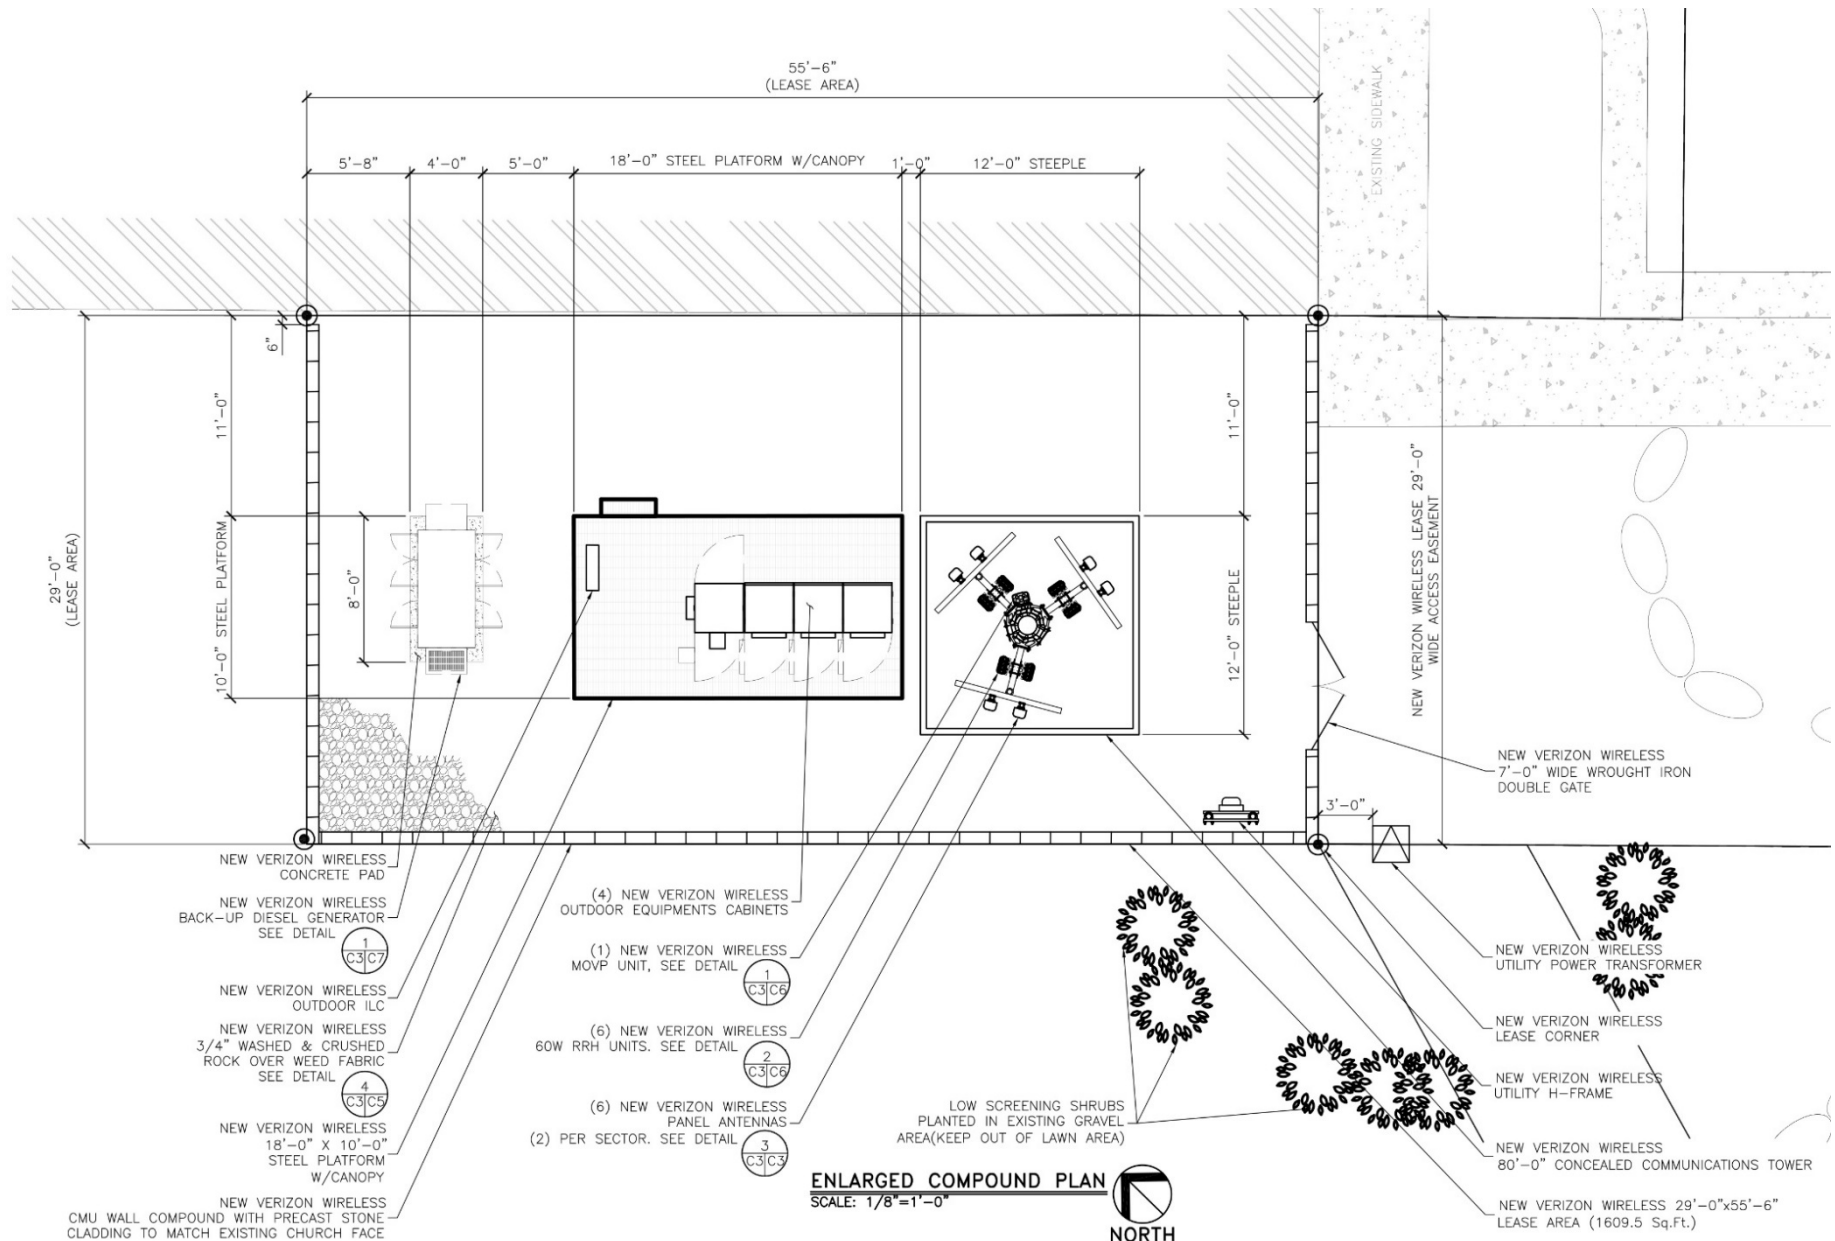


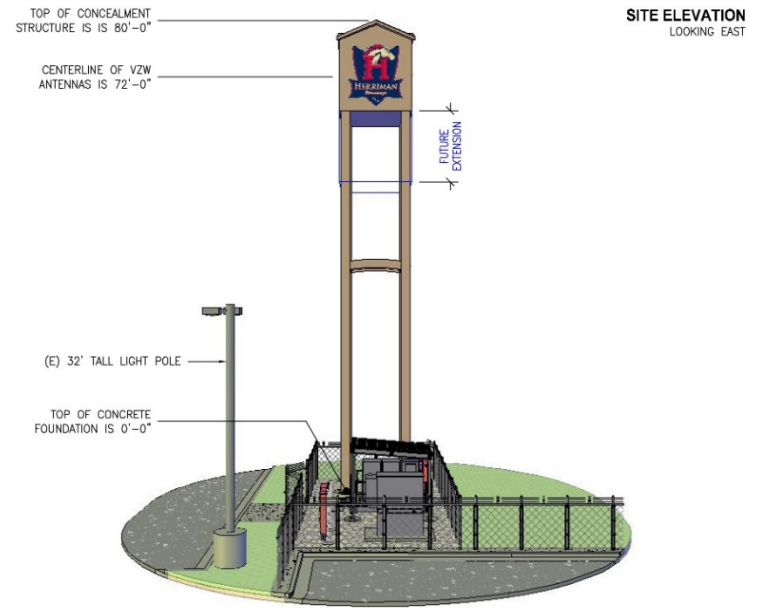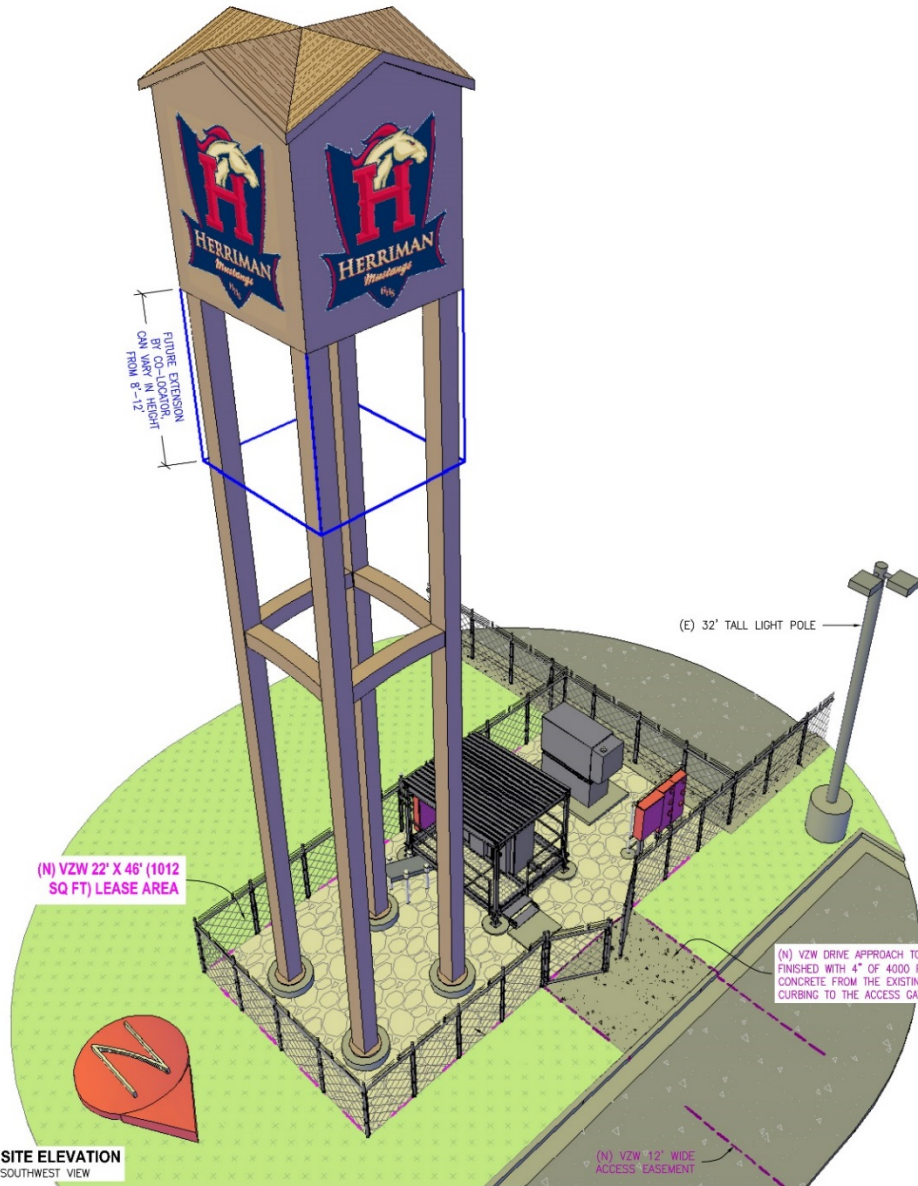


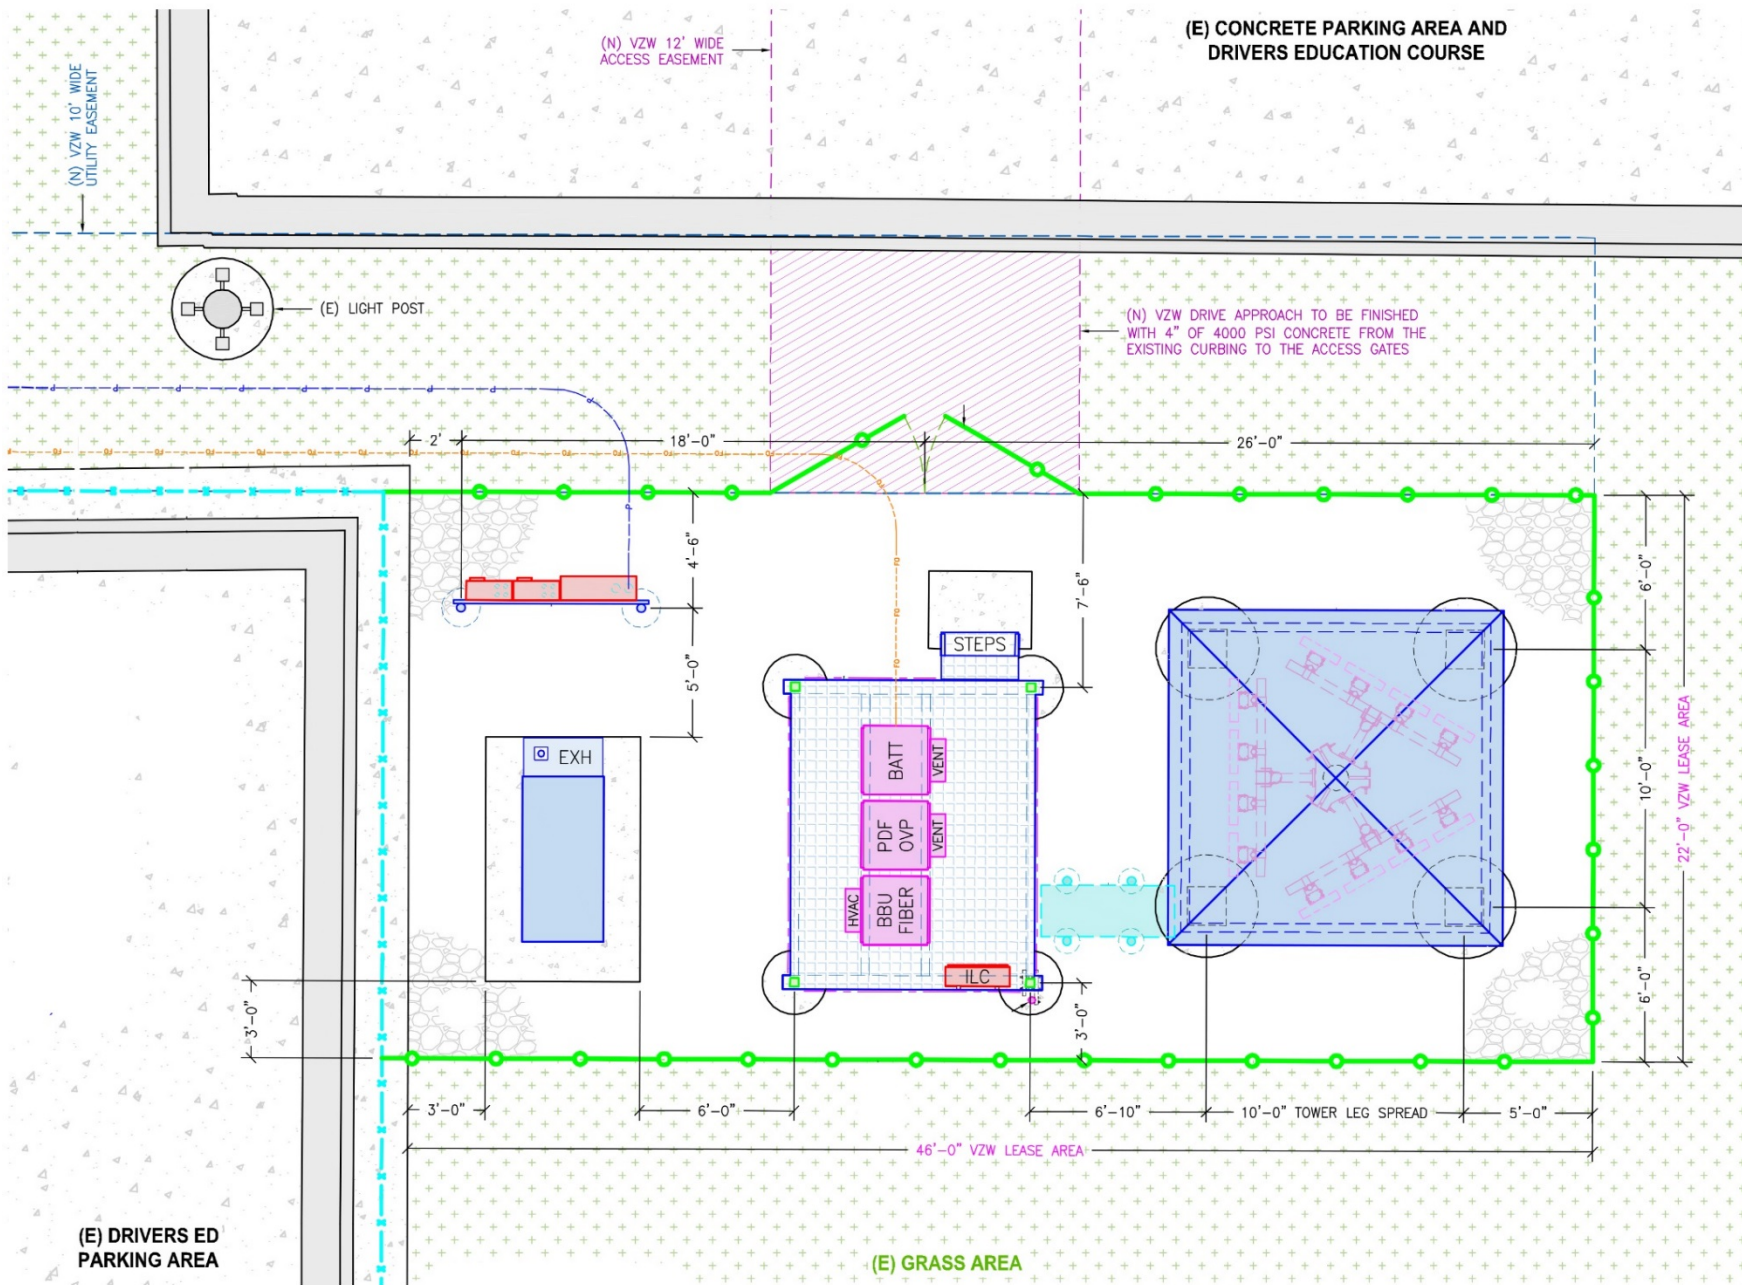



Confidential and proprietary materials for authorized Verizon personnel and outside agencies only. Use, disclosure or distribution of this material is not permitted to any unauthorized persons or third parties except by written agreement.

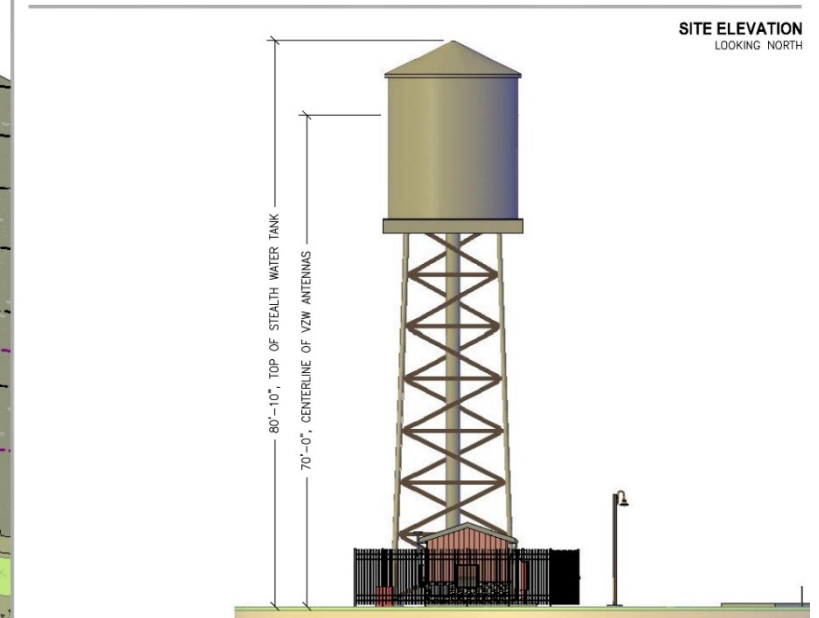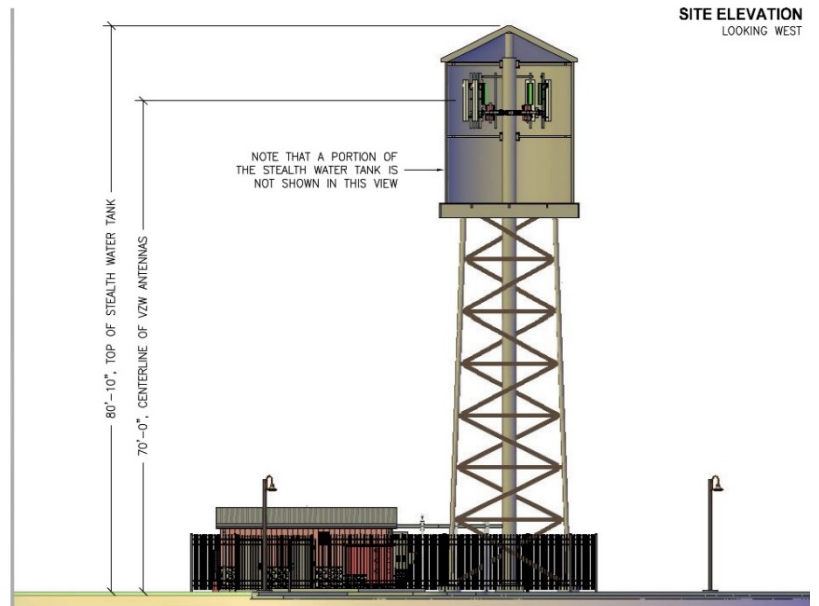
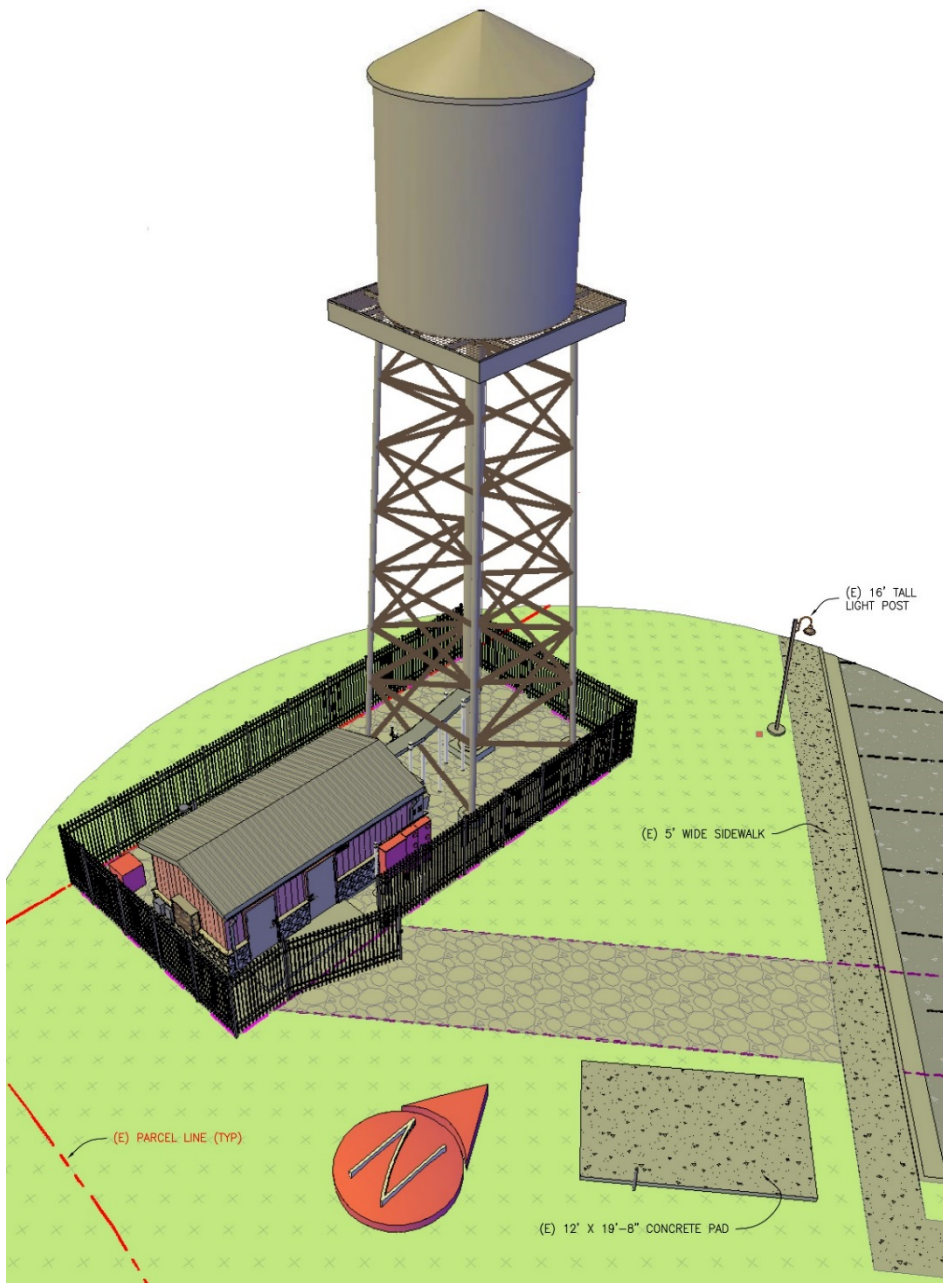


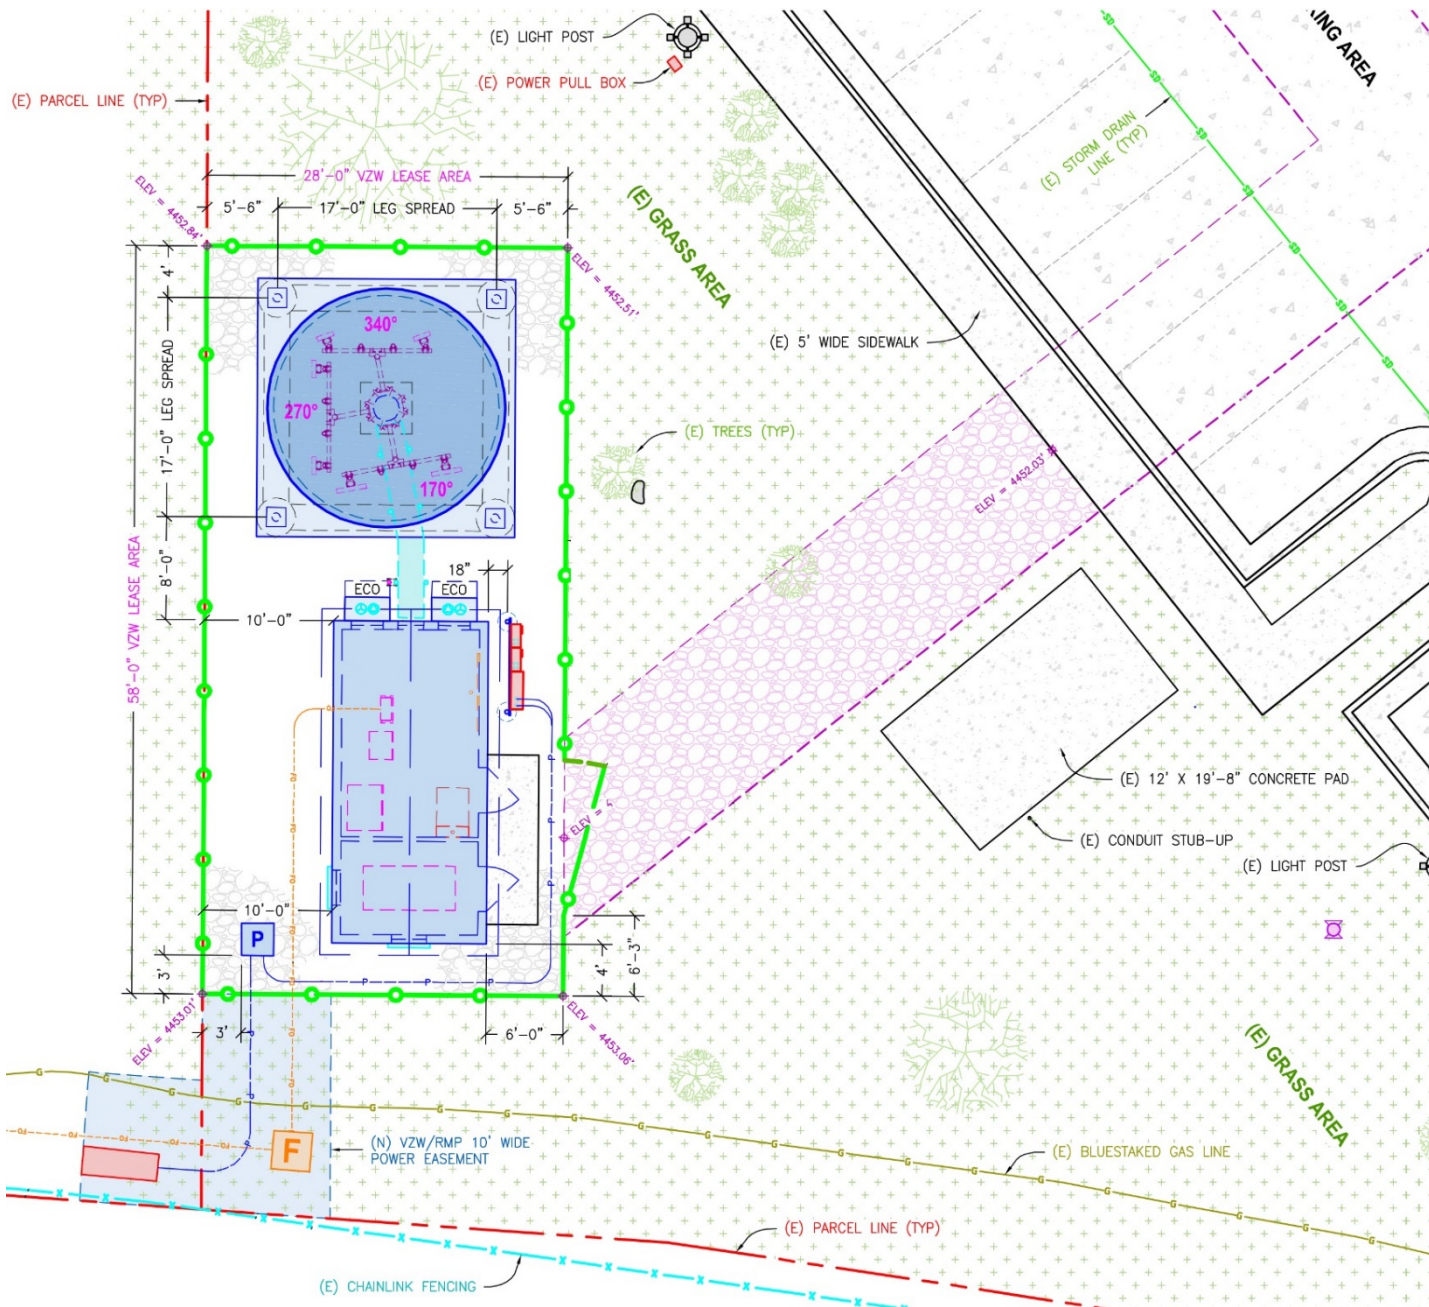




(N) VZW 40' X 40' (1600
SQ FT) LEASE AREA

SITE ELEVATION
NORTHWEST VIEW

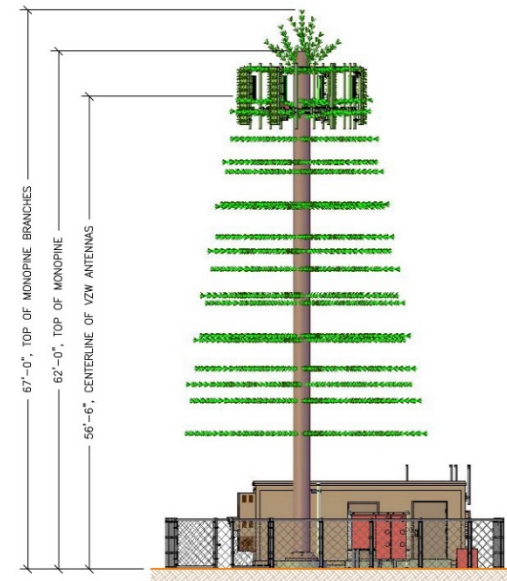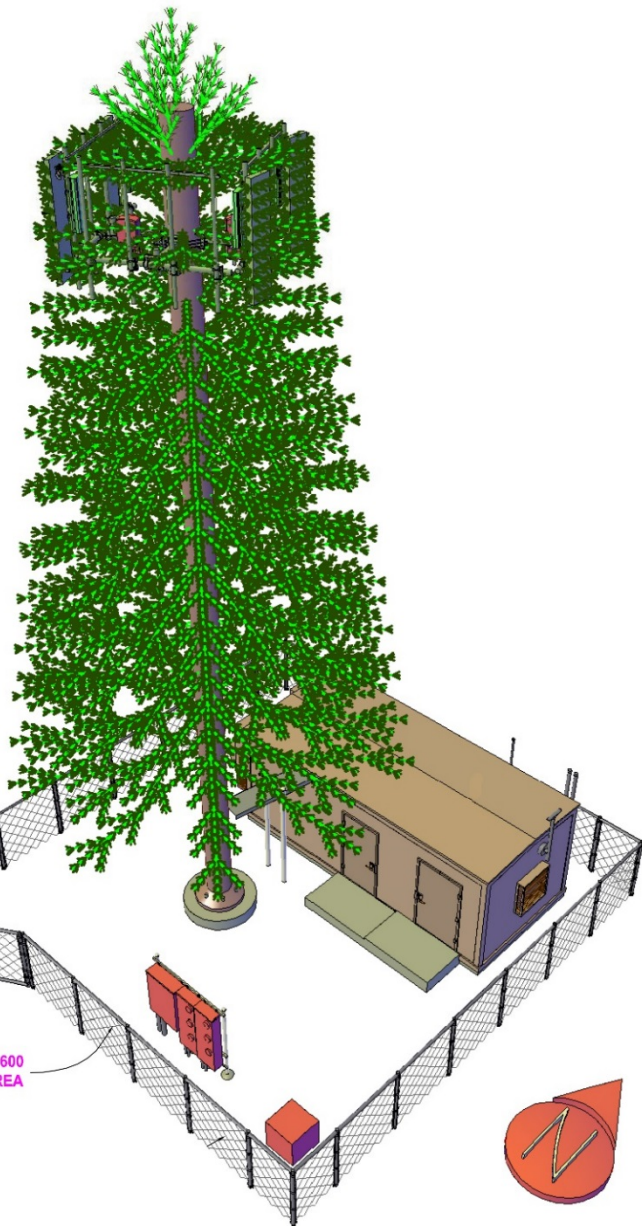

SITE ELEVATION
LOOKING NORTH

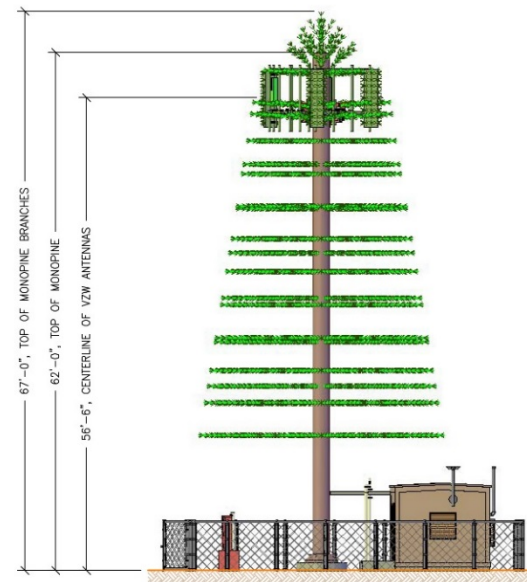

SITE ELEVATION
LOOKING WEST






SITE ELEVATION
SOUTHWEST VIEW

TOP OF DECORATIVE
IS BRANCHES 59'-0"

CENTERLINE OF VZW
ANTENNAS IS 48'-0"

TOP OF CONCRETE FOUNDATION
IS NOT TO EXCEED 1'-0" ABOVE
EXISTING GROUND LEVEL

SITE ELEVATION
LOOKING WEST

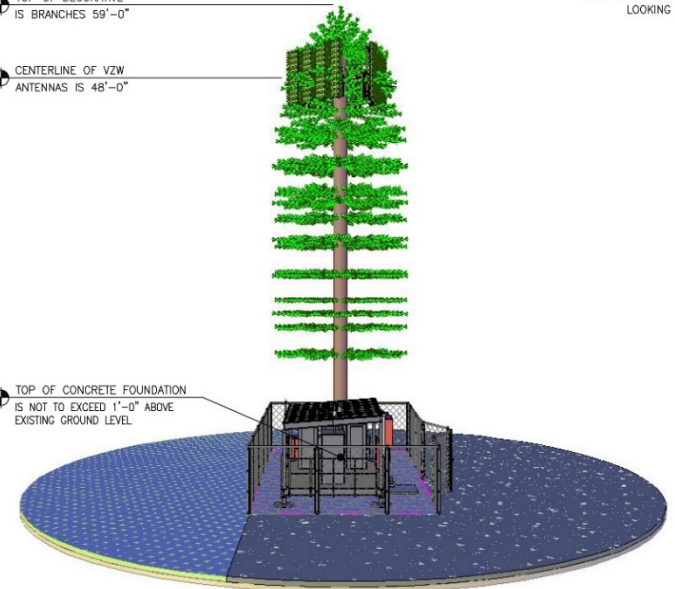

TOP OF DECORATIVE
IS BRANCHES 59'-0"

CENTERLINE OF VZW
ANTENNAS IS 48'-0"

TOP OF CONCRETE FOUNDATION
IS NOT TO EXCEED 1'-0" ABOVE
EXISTING GROUND LEVEL

SITE ELEVATION
LOOKING SOUTH

