


EXISTING BASEMENT

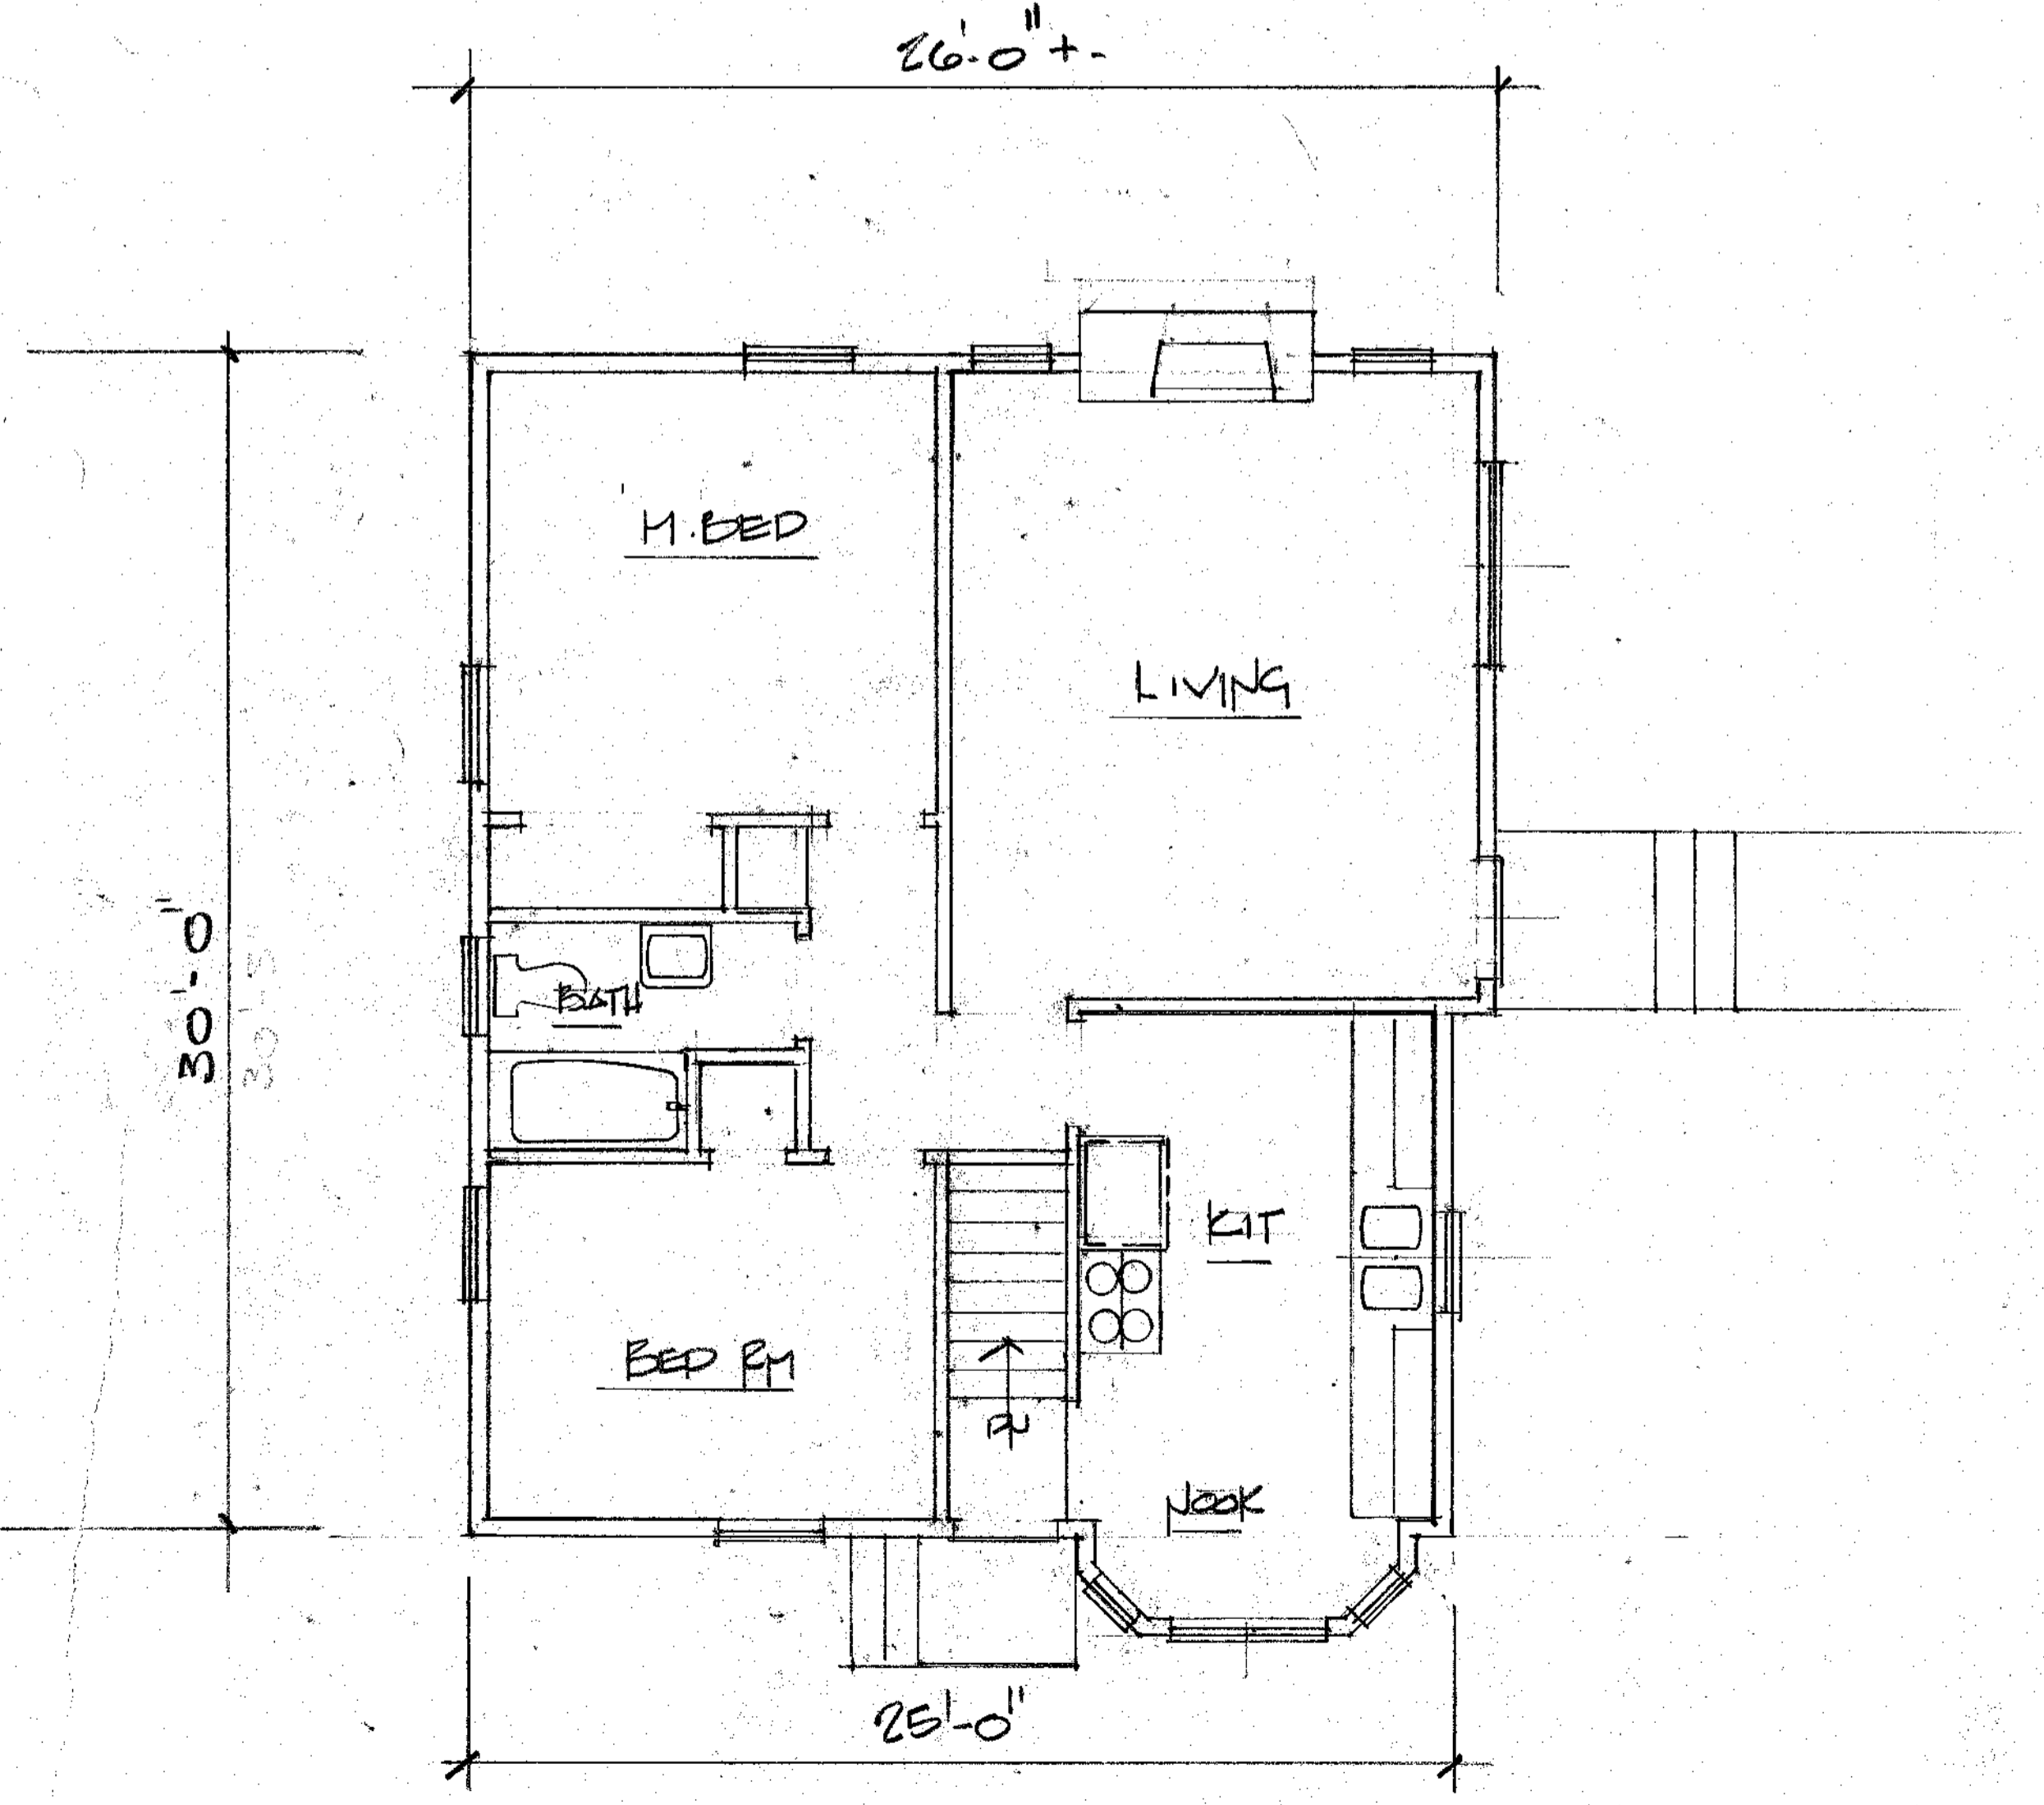

EXISTING MAIN FLOOR

1/4" = 1'-0"