



EXISTING FRONT 'EAST' ELEV.

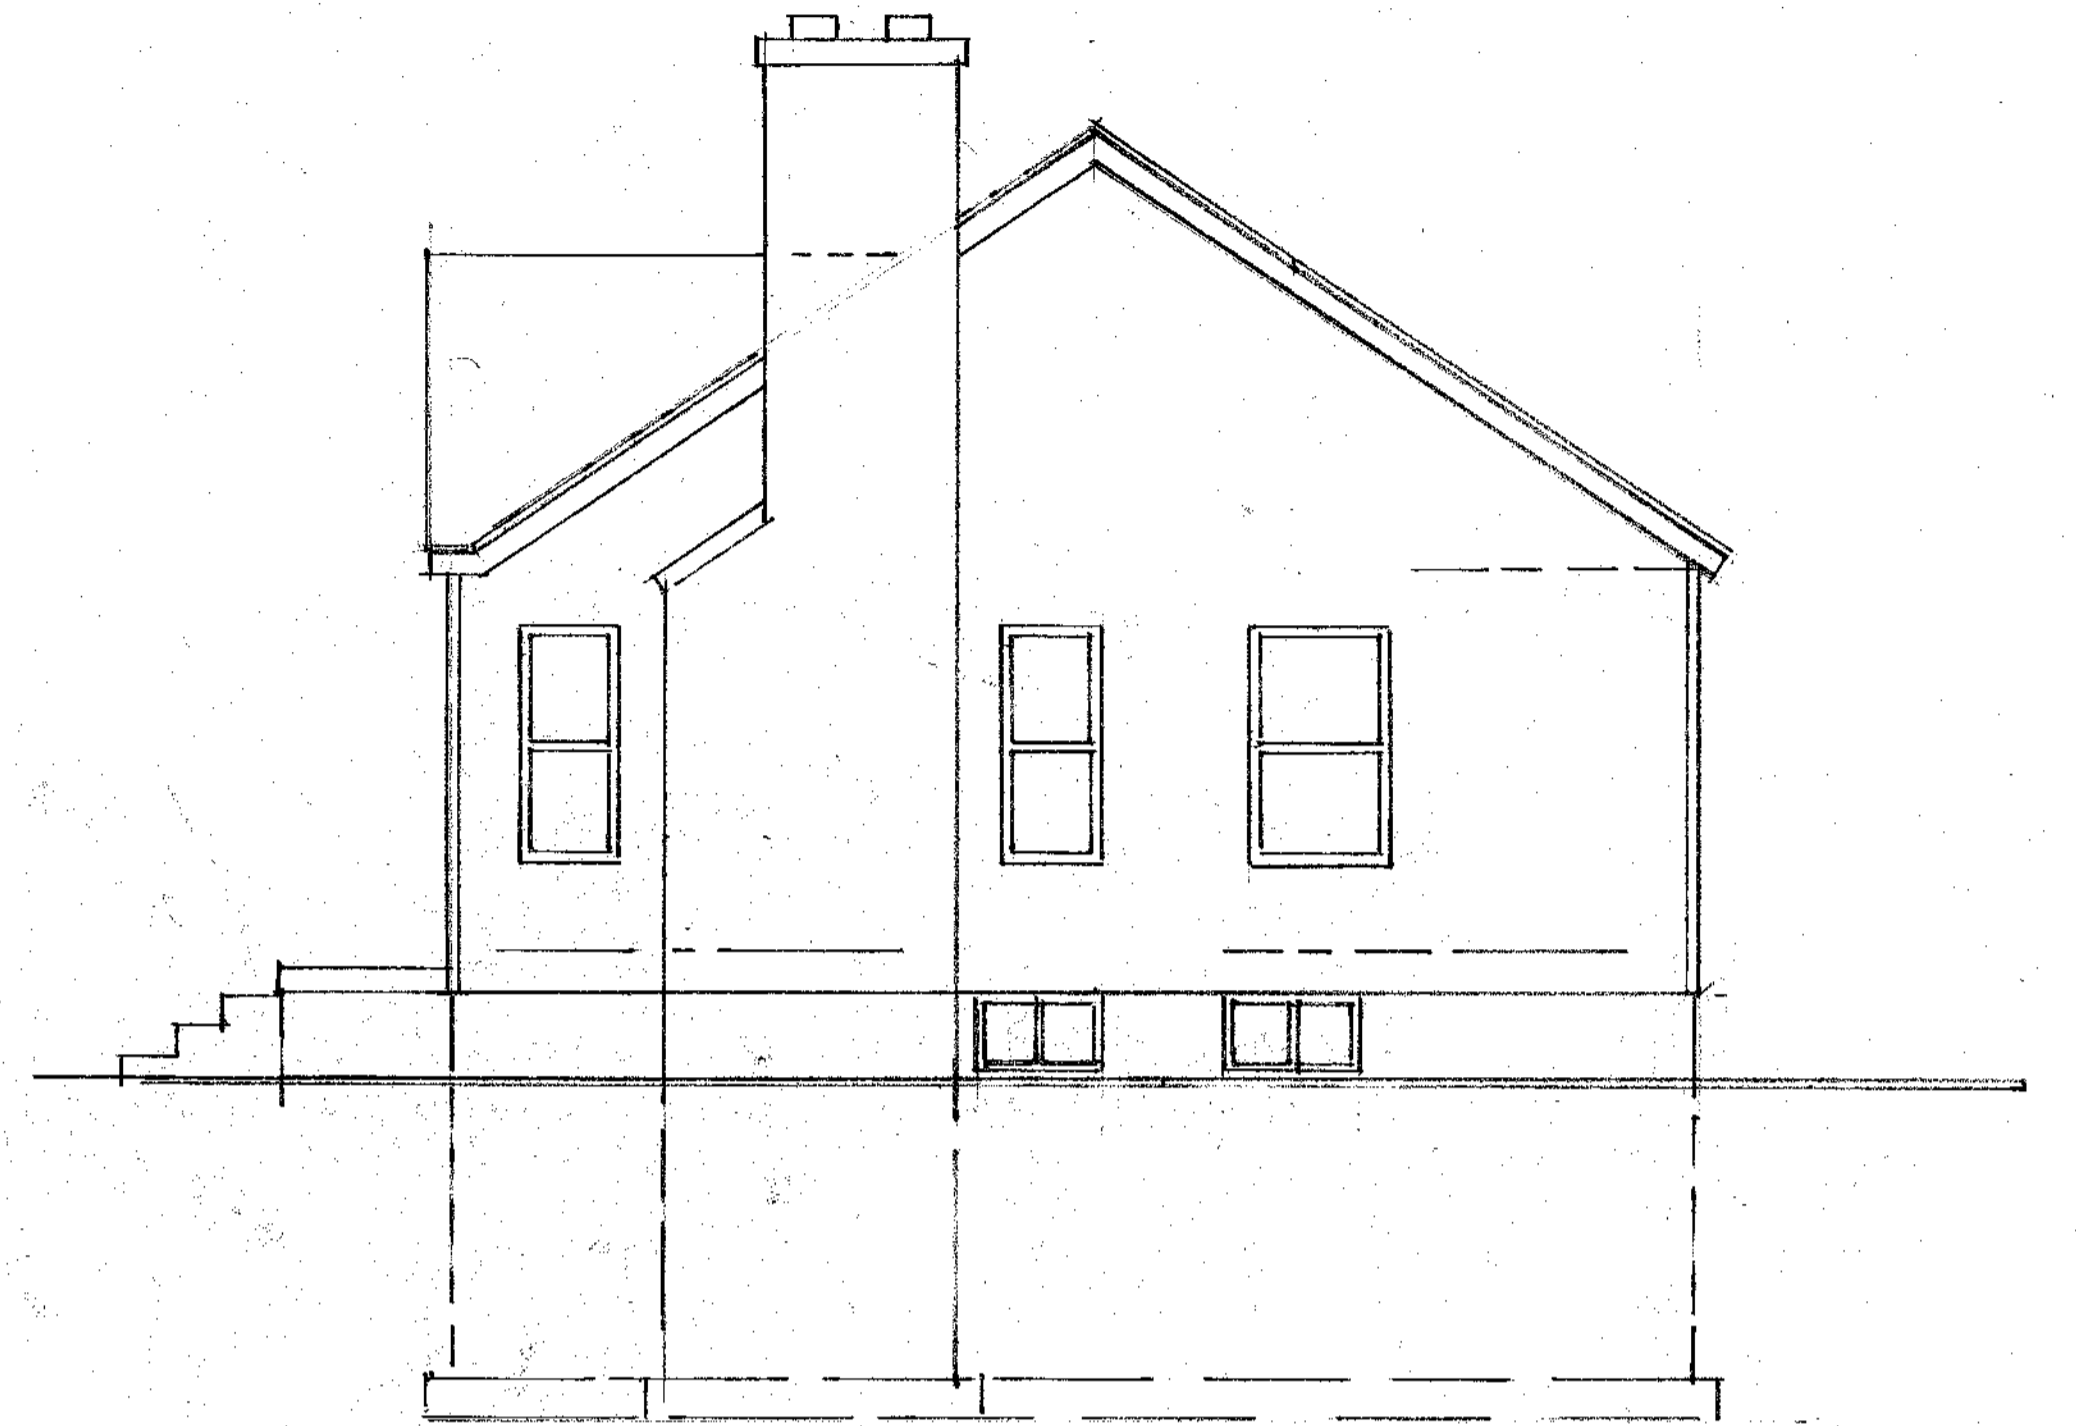


RIGHT SIDE 'NORTH' ELEV.

1/4"=1'-0"

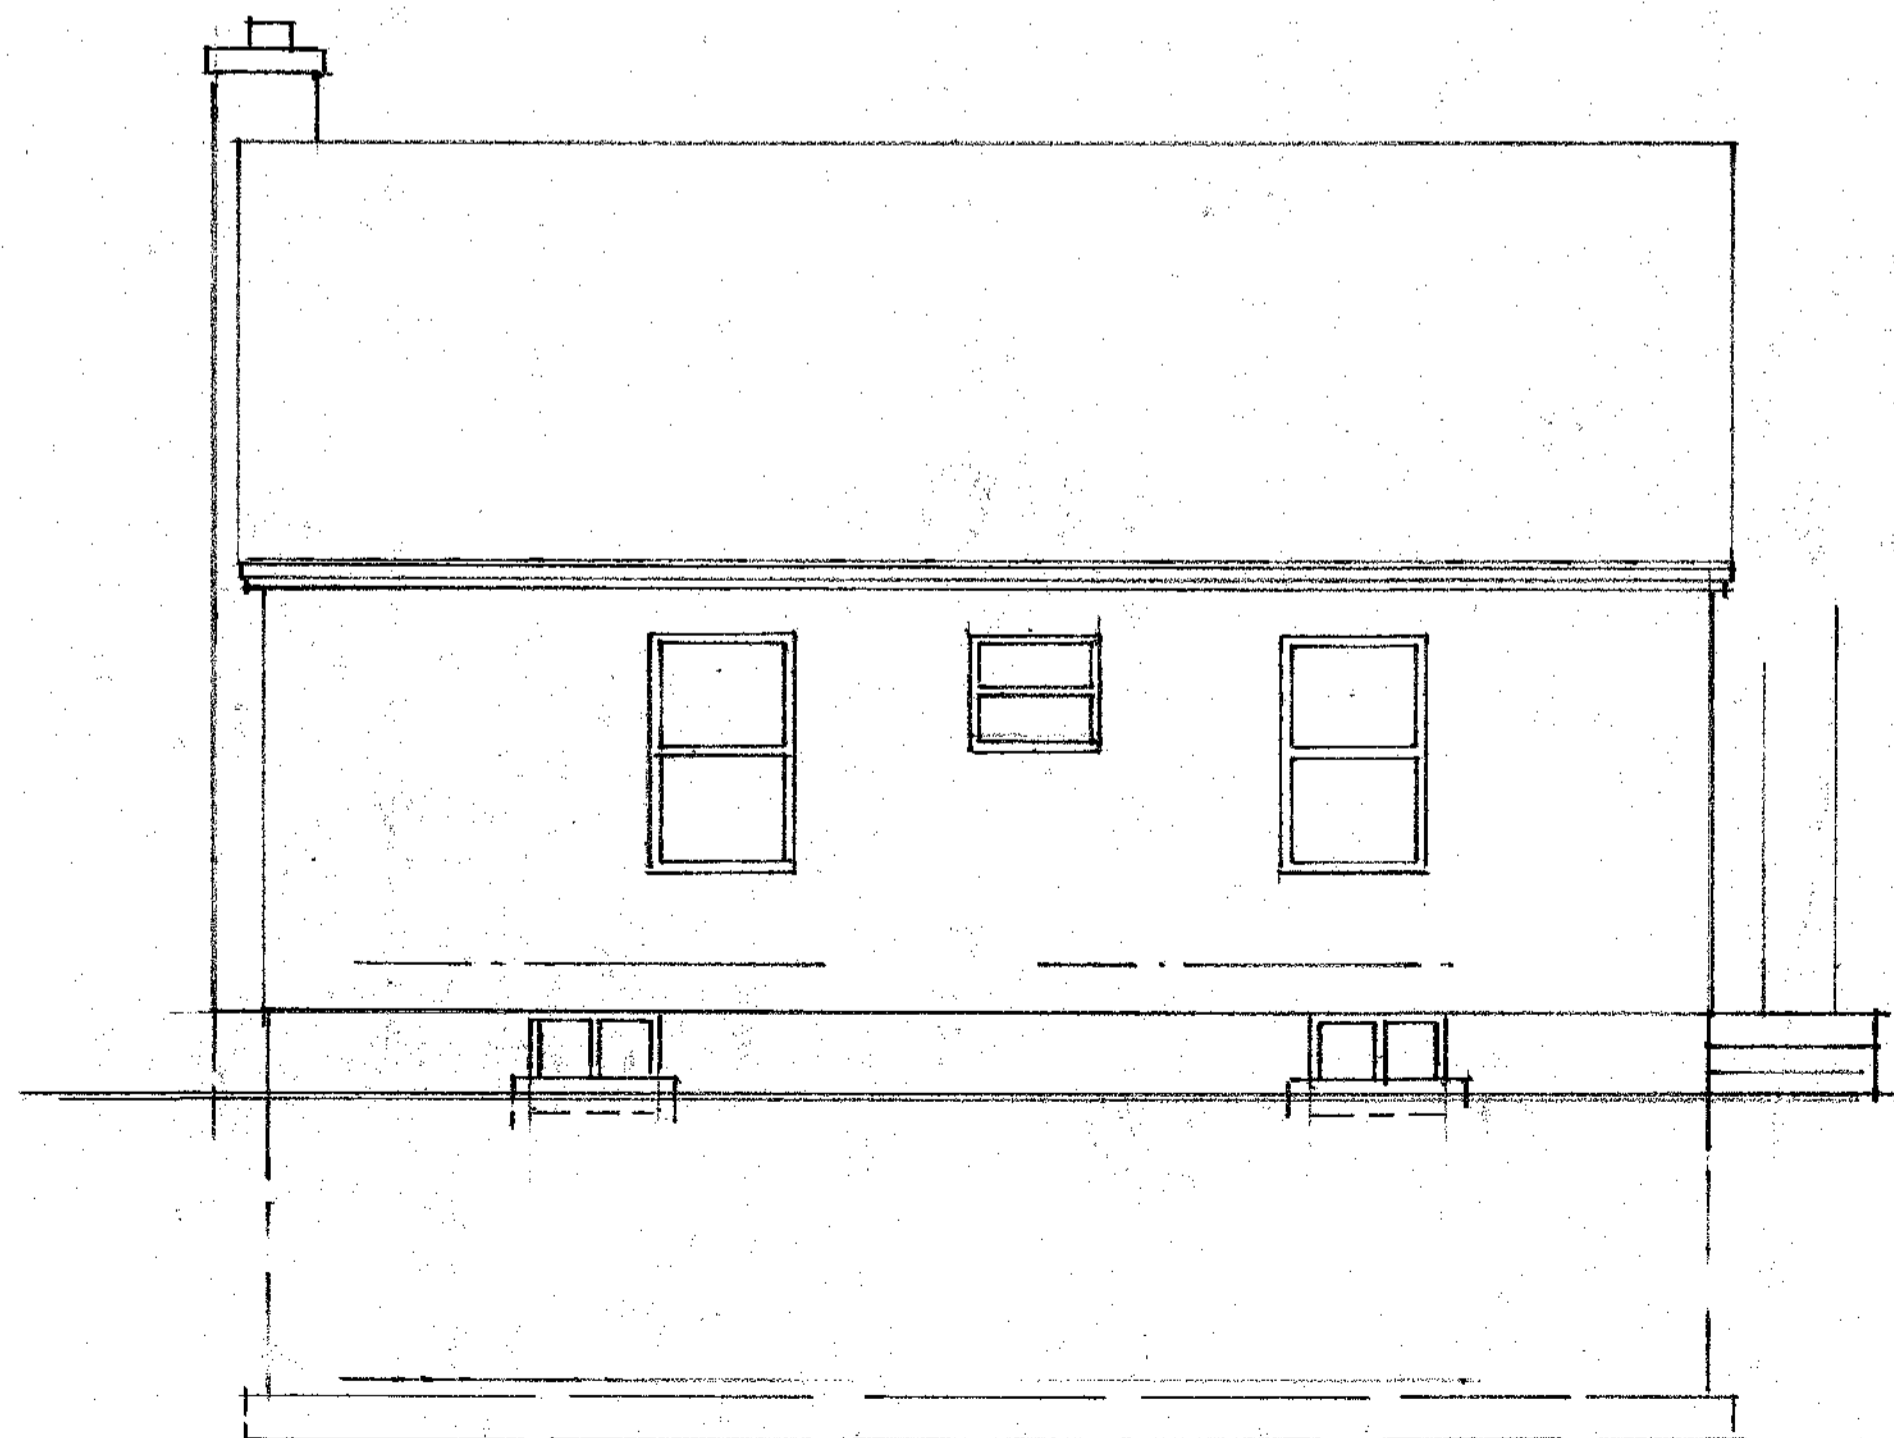

EXISTING REAR 'WEST' ELEV.

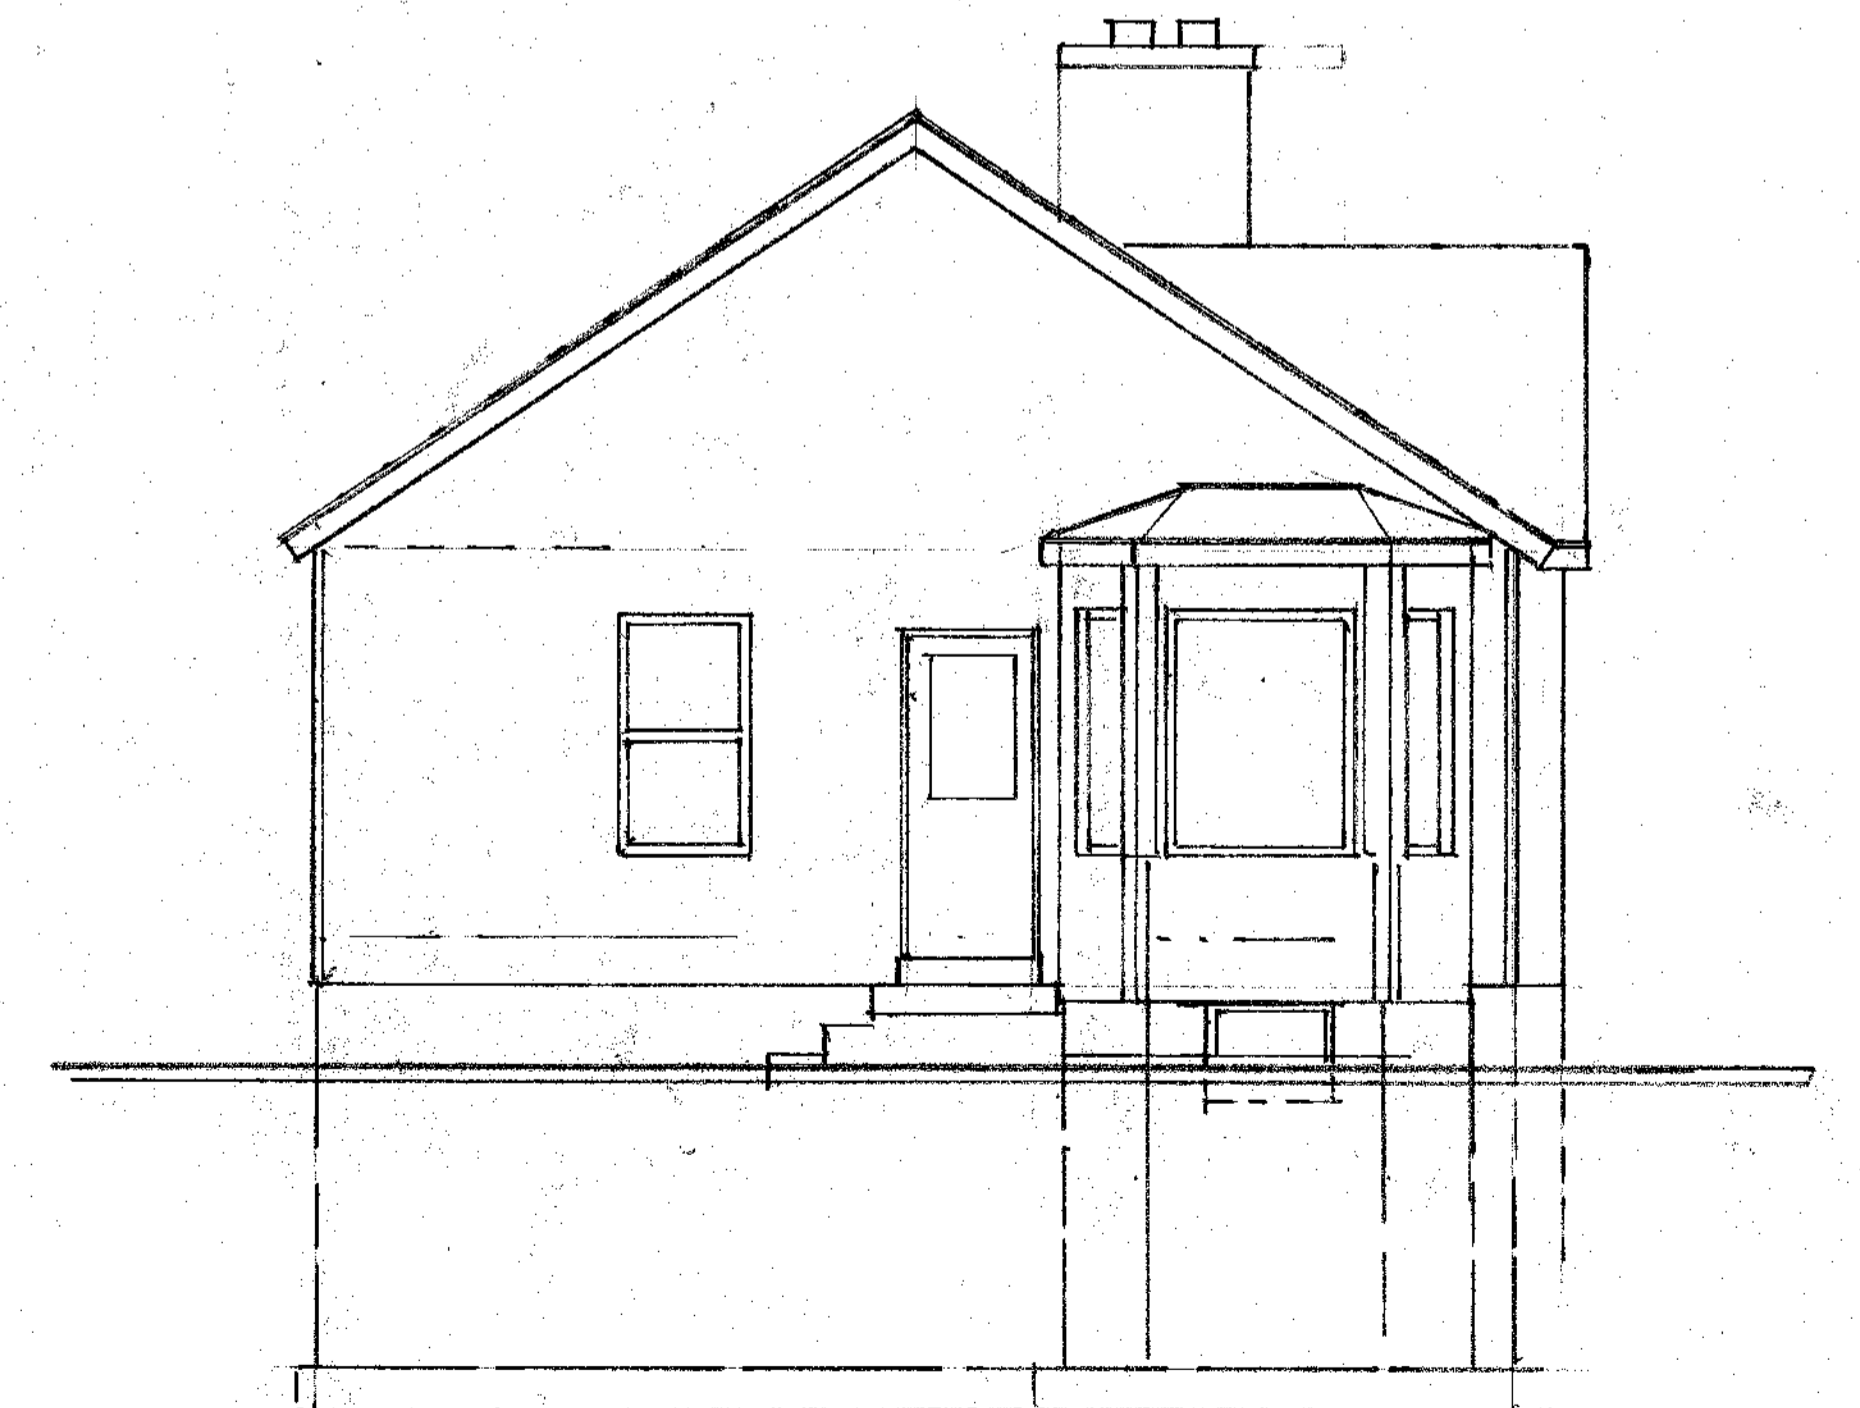

LEFT SIDE 'SOUTH' ELEV.