

COTTAGE COURT
 SALT LAKE CITY, UTAH
CONCEPT


REVISION BLOCK	
#	DESCRIPTION
1
2
3
4
5
6

CONCEPT

Scale: 1"=20'
 Date: 6/17/16
 Sheet: 1

1



Cottage Court Phase II - Lots 201-208

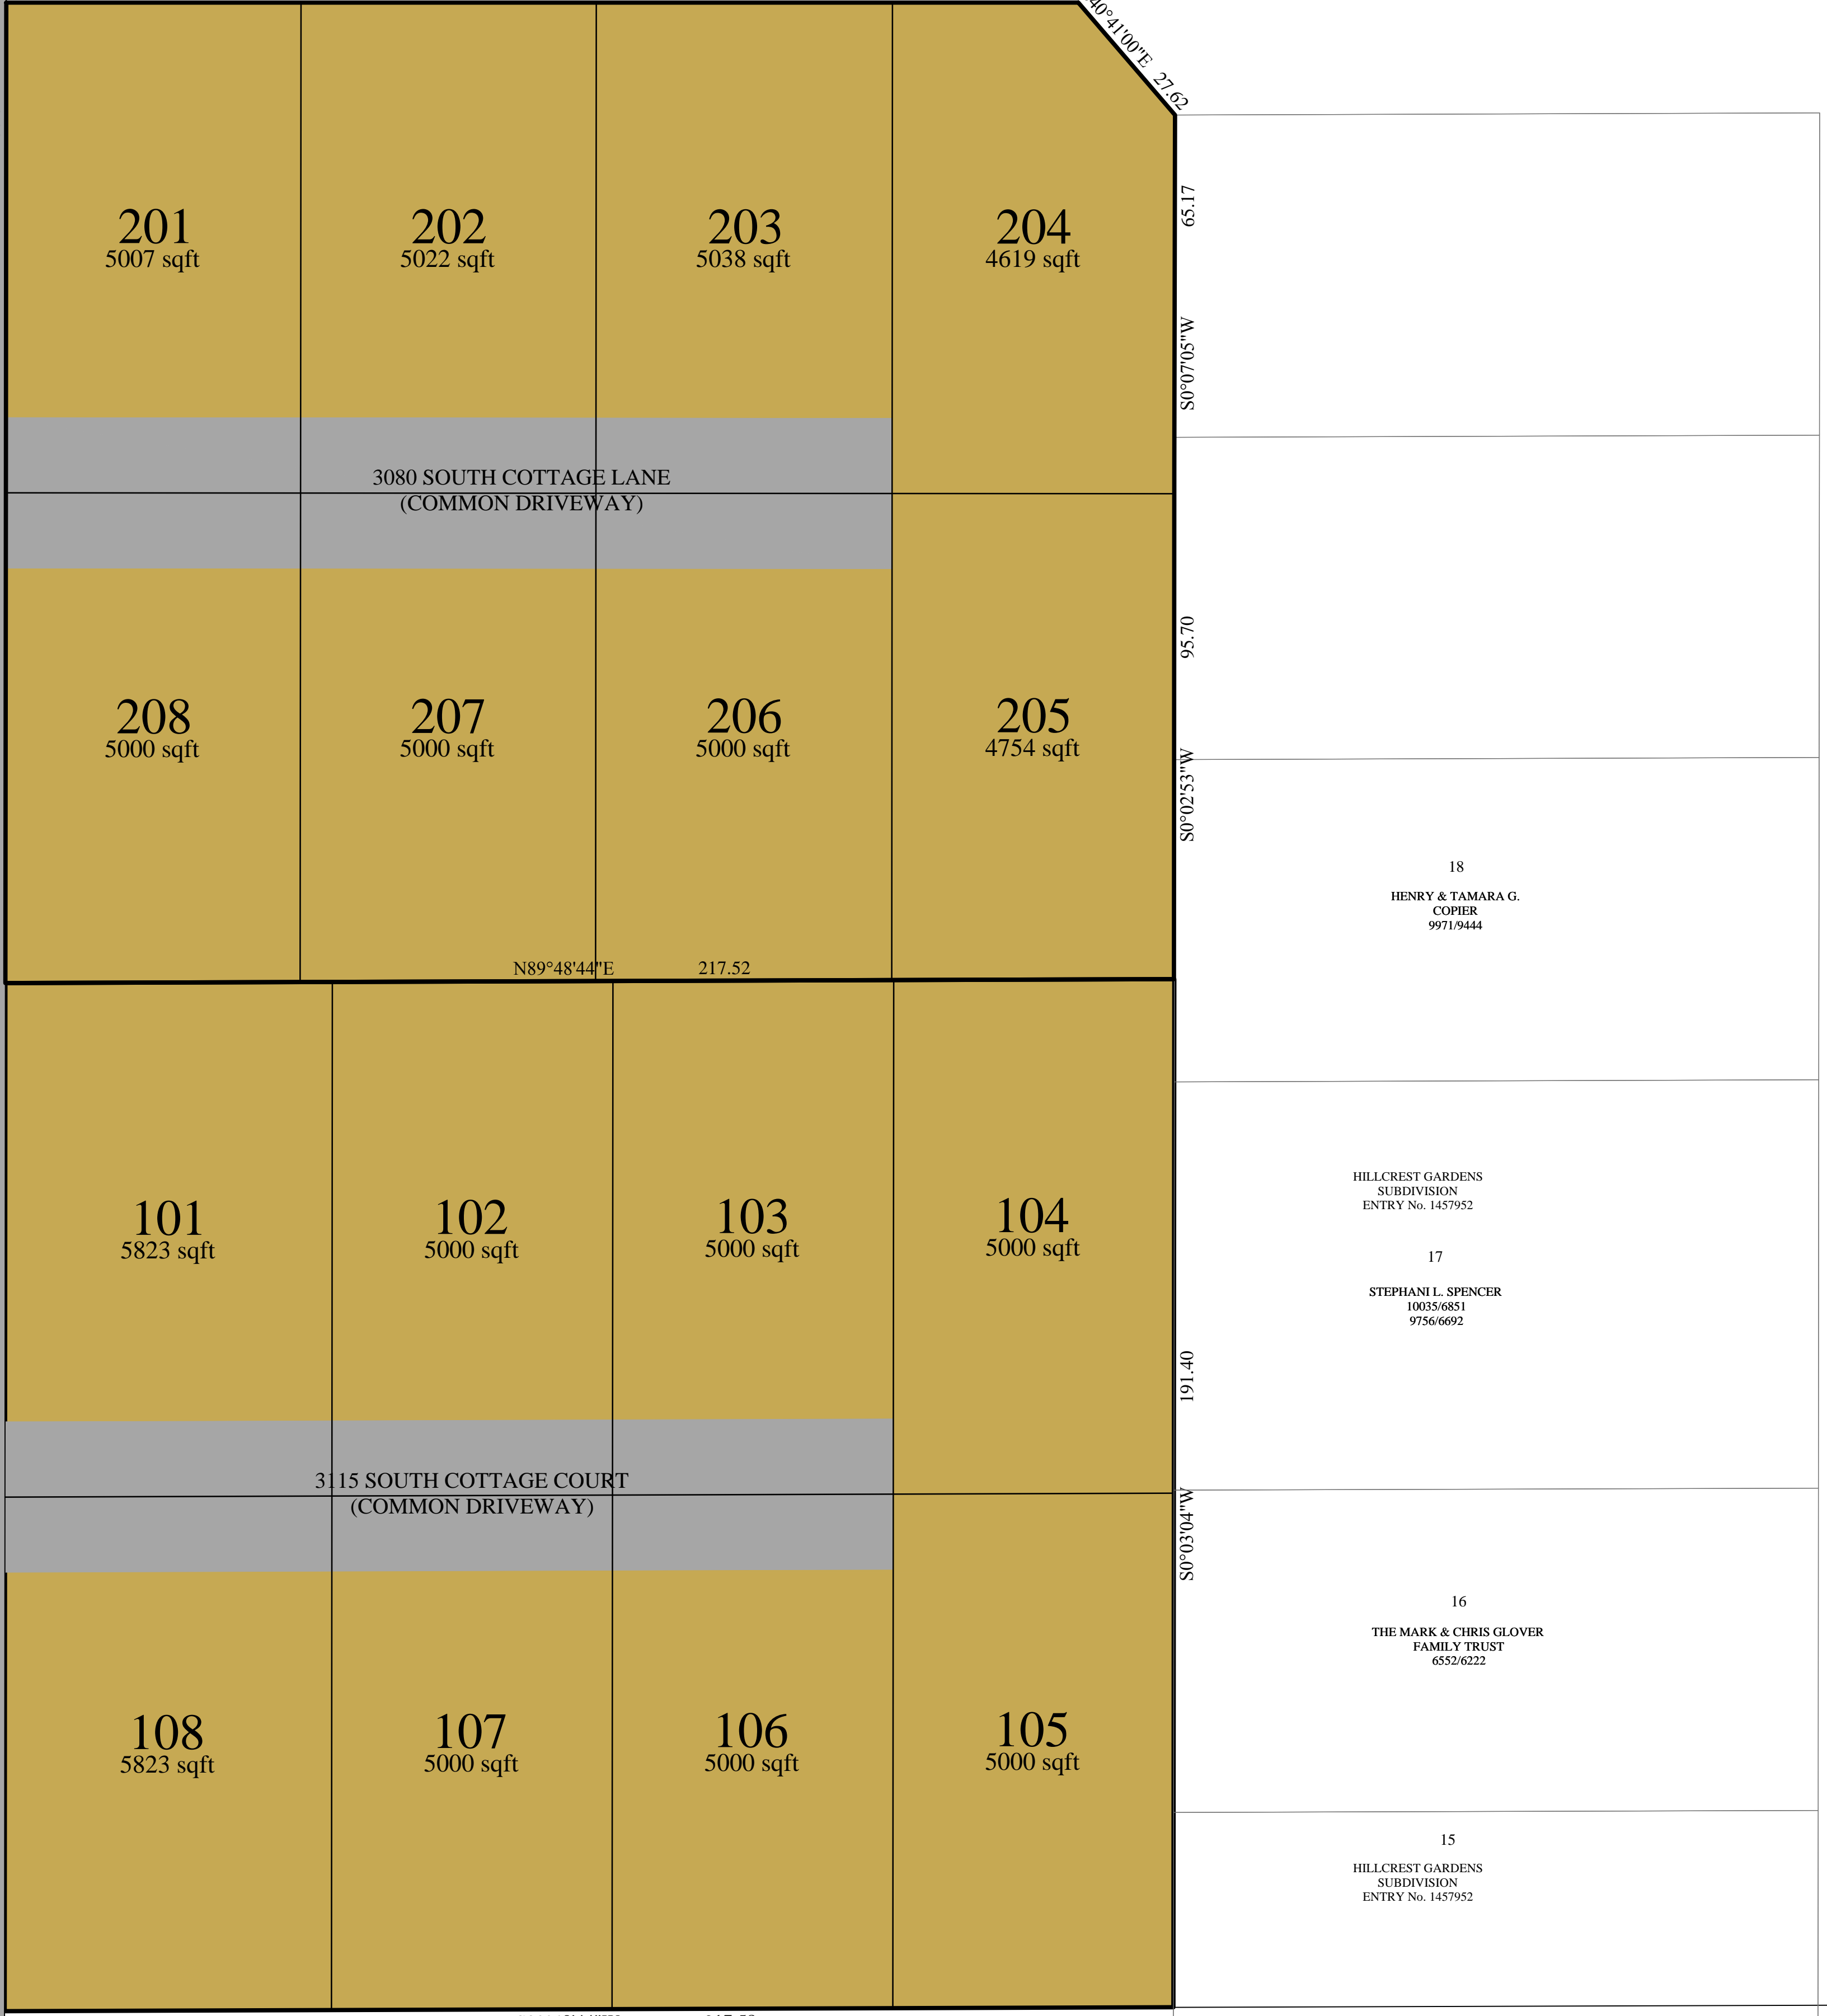

Cottage Courth Phase I Lots 101-108



THE CORPORATION OF THE
 PRESIDING BISHOPRIC
 OF THE CHURCH OF JESUS CHRIST
 OF LATTER-DAY SAINTS

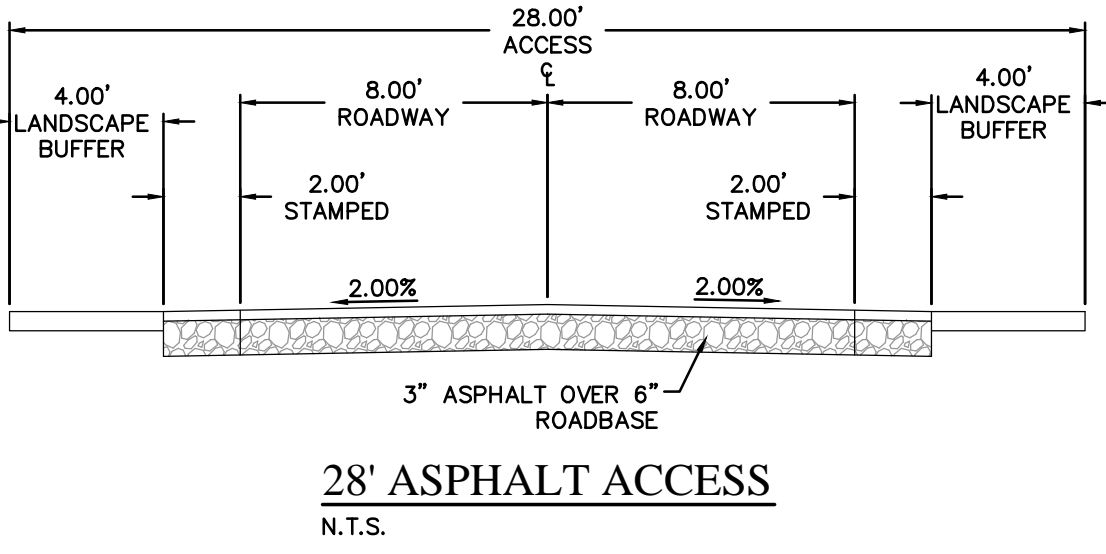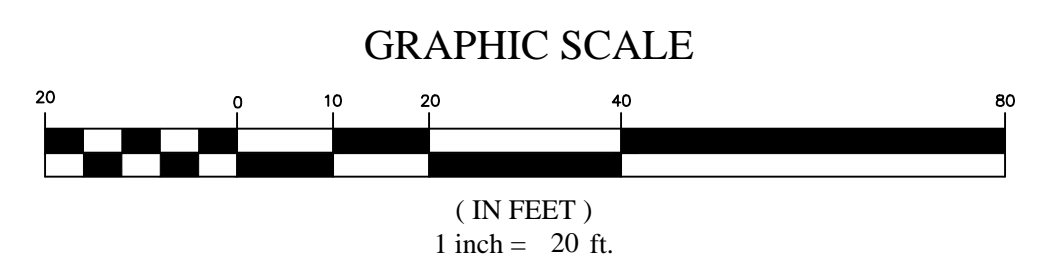

28' ASPHALT ACCESS
 N.T.S.

900 EAST